
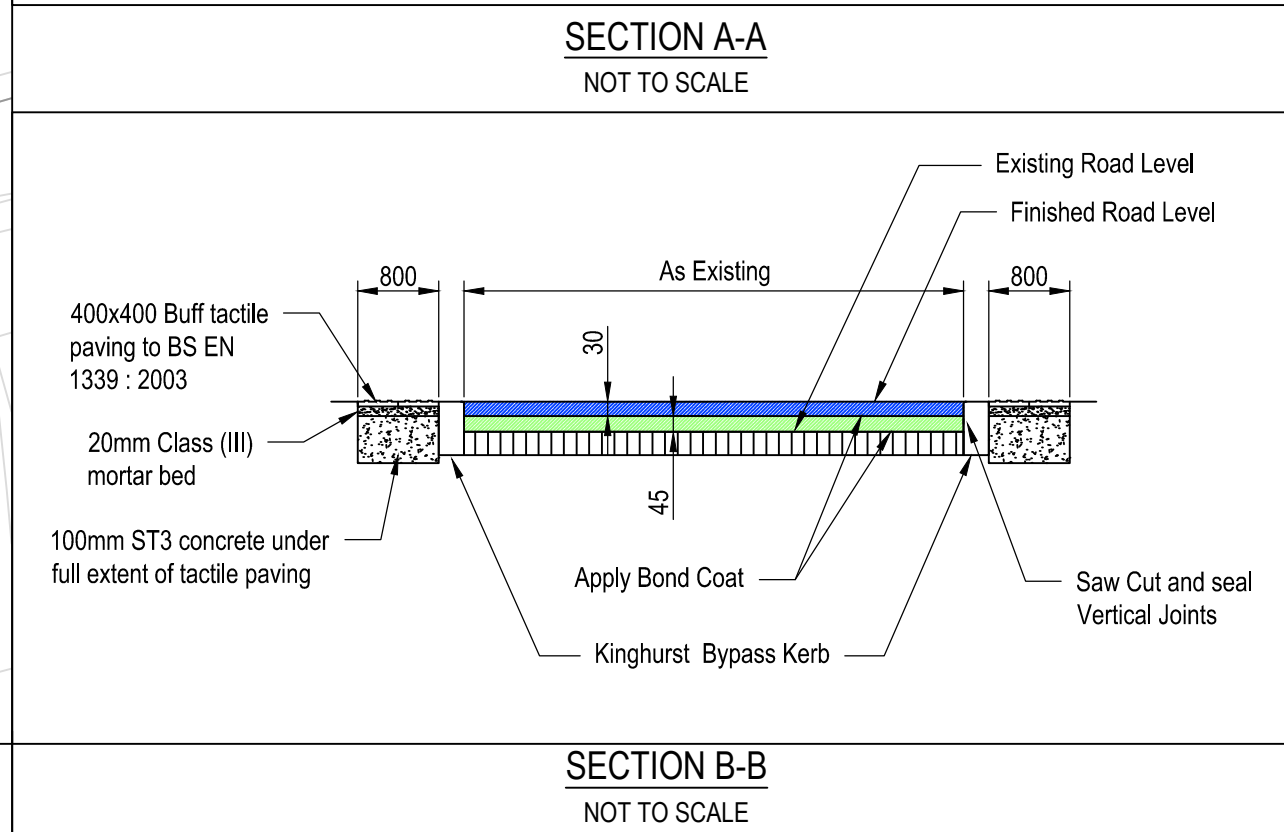
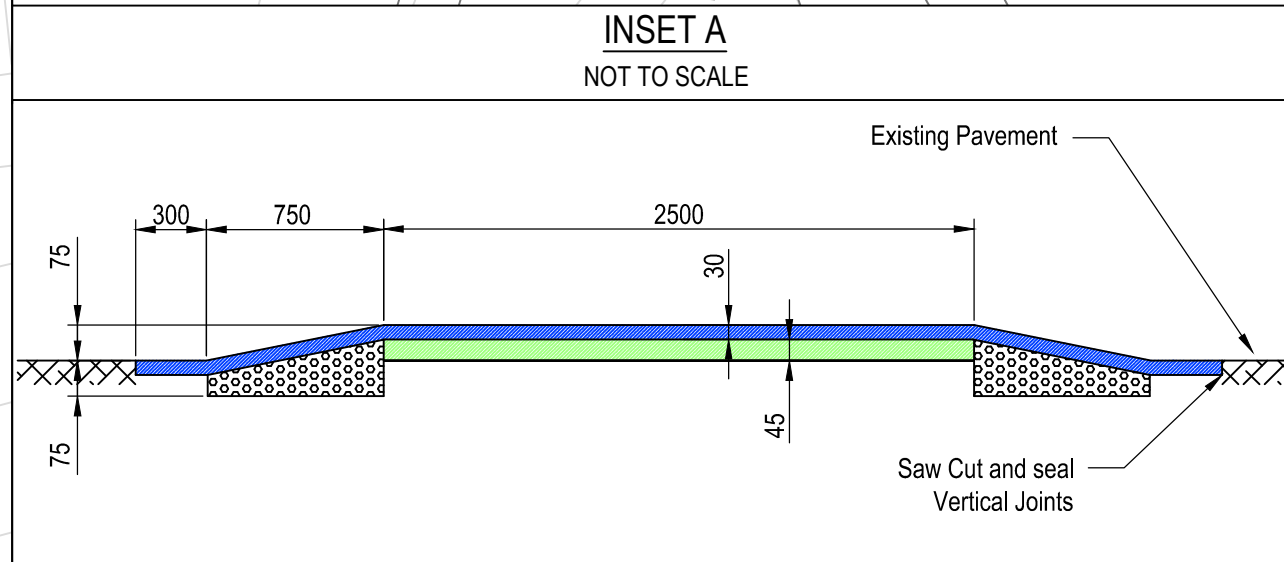
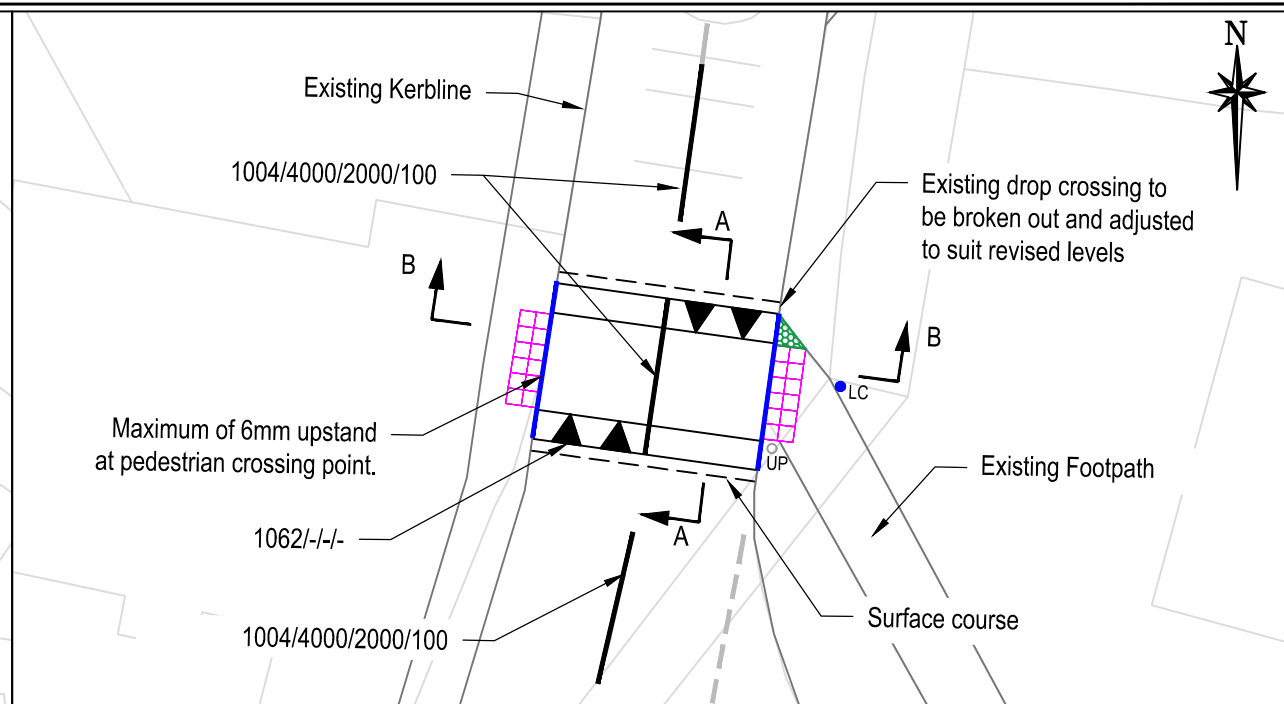


File location: C:\Users\j\OneDrive - Jacobs\Desktop\Ringway Jacobs\2021\Potton Rd - Sanjay\Wrethingworth, Potton Road.dwg User:Ruiz Gonzalez, LuisBHX Time:08 June 2021 18:13:07

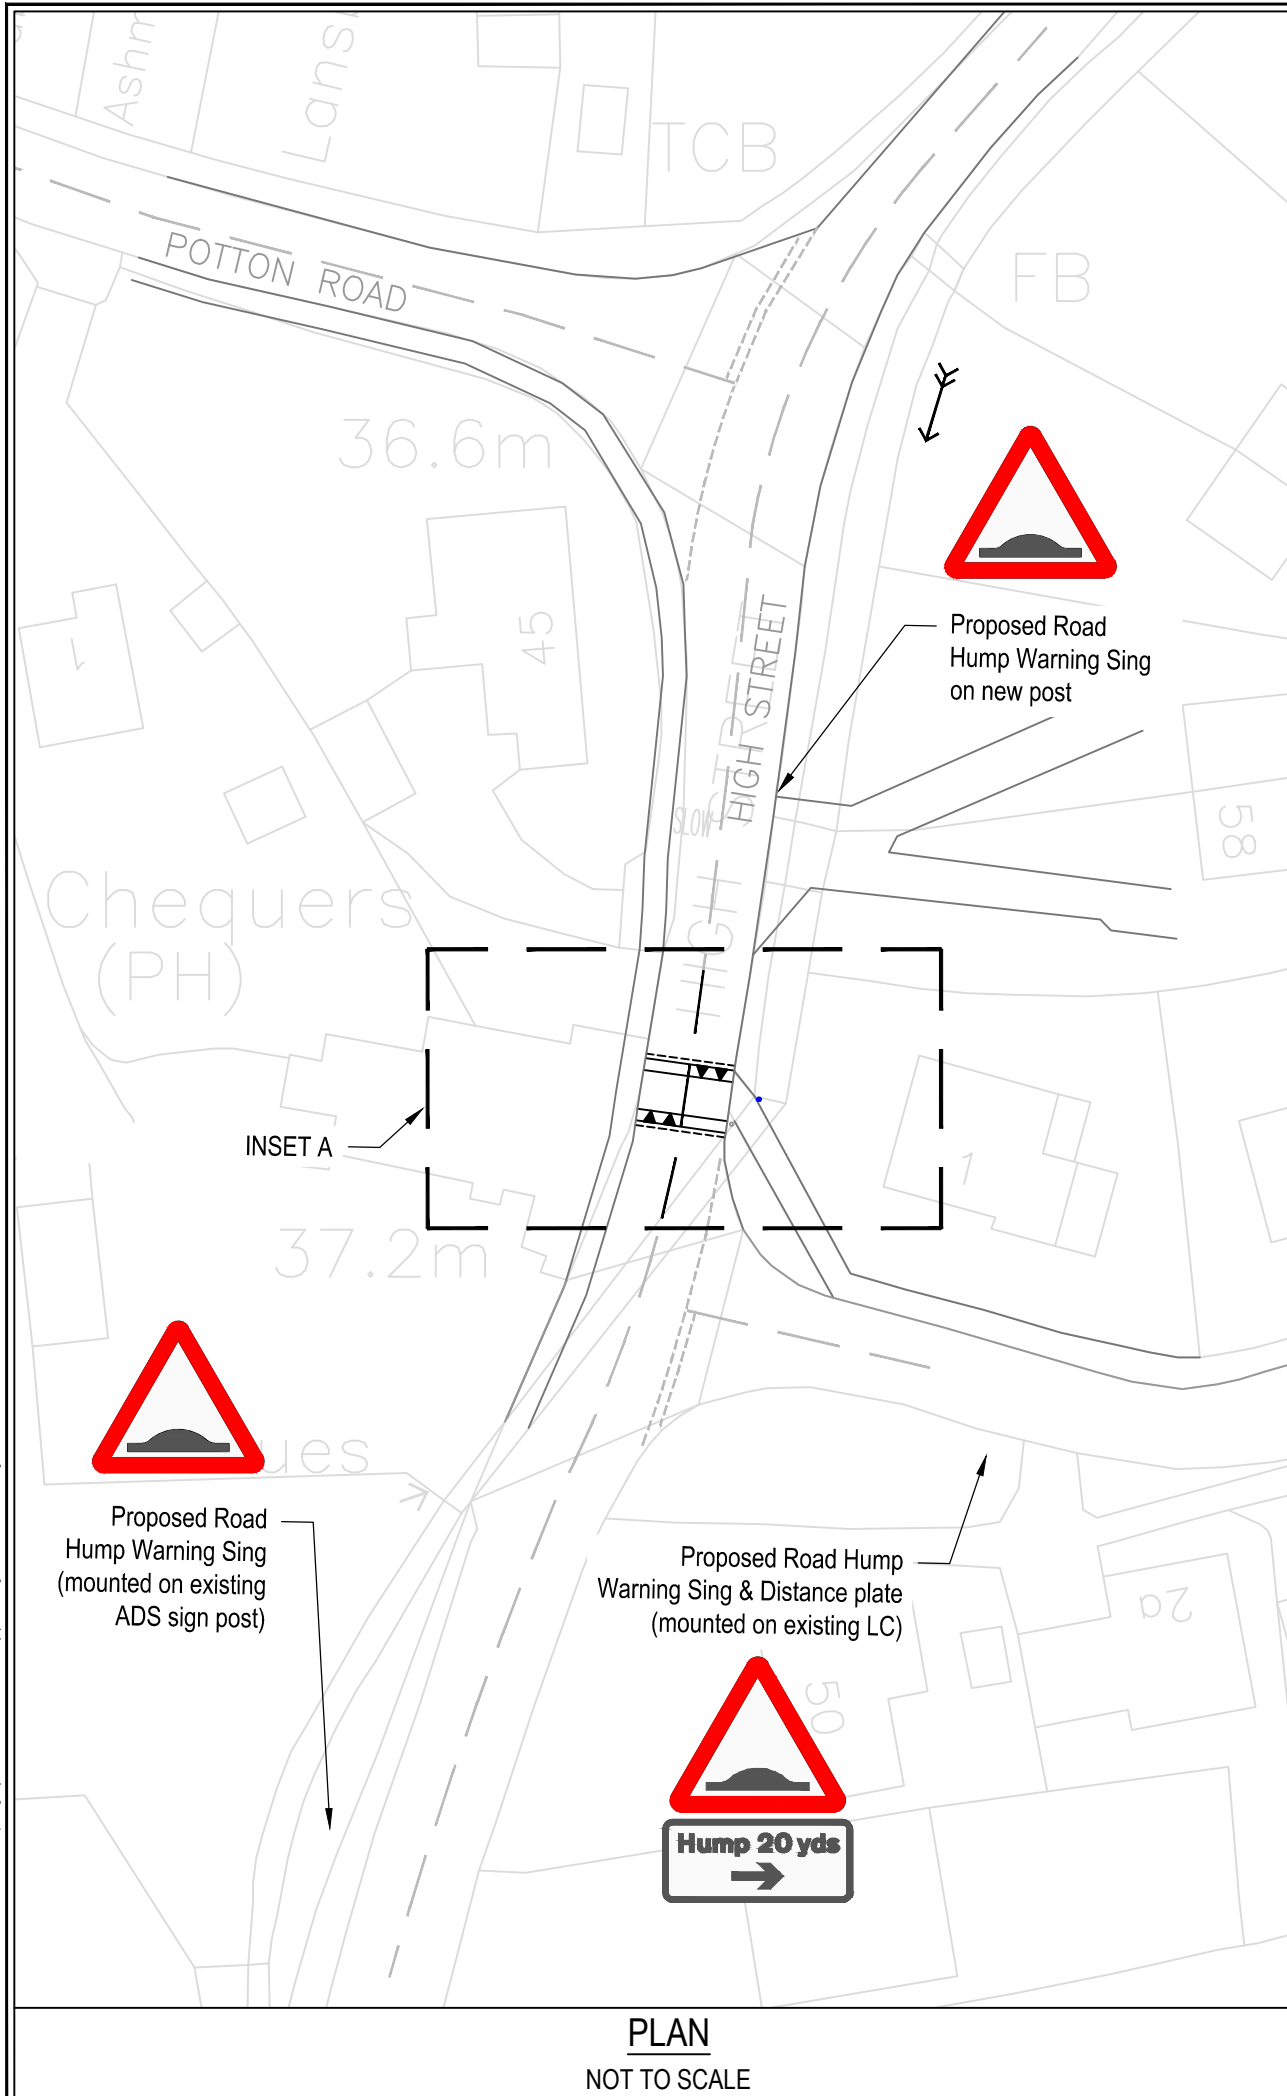

SAFETY, HEALTH AND ENVIRONMENTAL INFORMATION				
In addition to the hazards/risks normally associated with the types of work detailed on this drawing, note the following :				
CONSTRUCTION				
MAINTENANCE / CLEANING				
DECOMMISSIONING / DEMOLITION				
It is assumed that all works will be carried out by a competent contractor working, where appropriate, to an approved method statement				
NOTES				
1. ALL DIMENSIONS ARE IN MILLIMETRES UNLESS STATED OTHERWISE.				
2. DESIGN BASED ON O/S MAP.				
3. EXACT LOCATION OF HUMP TO BE CONFIRMED ON SITE.				
4. CARRIAGEWAY MARKINGS TO BE LAID IN ACCORDANCE WITH "THE TRAFFIC SIGNS REGULATIONS AND GENERAL DIRECTIONS 2002"				
5. CARRIAGEWAY MARKINGS TO BE LAID IN WHITE WITH THERMOPLASTIC SCREED WITH APPLIED SOLID GLASS BEADS.				
KEY				
DIA No. / MARK / GAP / WIDTH		CARRIAGEWAY MARKING ANNOTATION		
1004 / 4000 / 2000 / 100				
	30mm SURFACE COURSE NOMINAL THICKNESS			
	45mm BINDER COURSE NOMINAL THICKNESS			
	DBM REGULATING COURSE			
	PROPOSED GRASS VERGE			
	KINGHURST BYPASS KERB			
	LC	EXISTING LIGHTING COLUMN TO BE UPGRADED		
	UP	EXISTING UTILITY POLE		
	TACTILE PAVING - 400 X 400 BUFF COLOURED			